


PLANTA BAIXA BALCÃO 01
 ESC: 1/25

CORTE 1

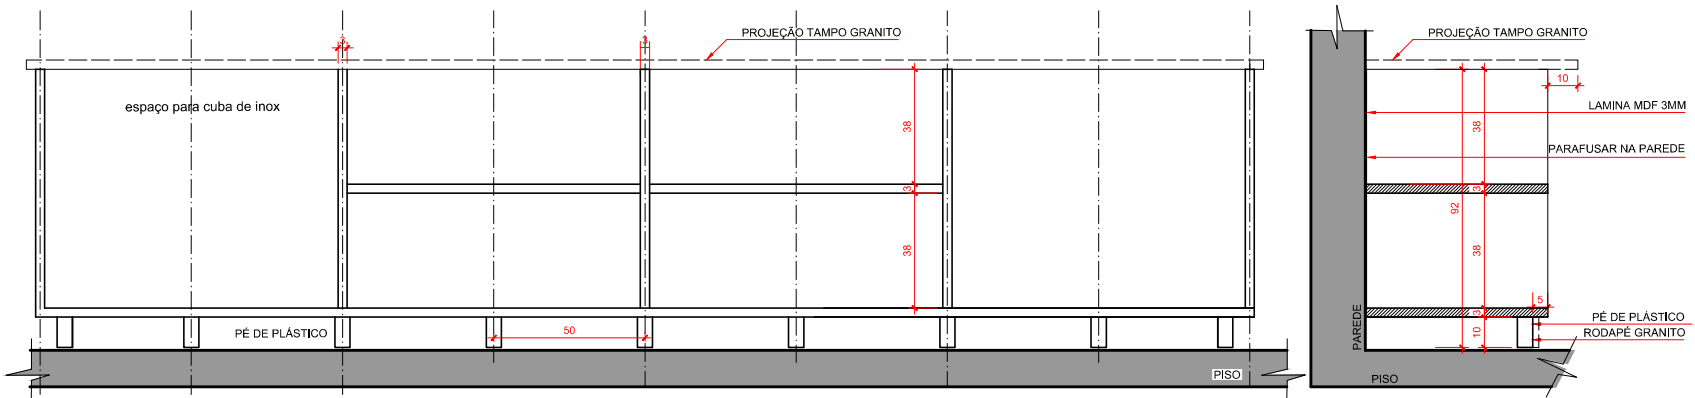

VISTA FRONTAL BALCÃO 01
 ESC: 1/25

CORTE 1
 ESC: 1/25